

Liquid Waste Management


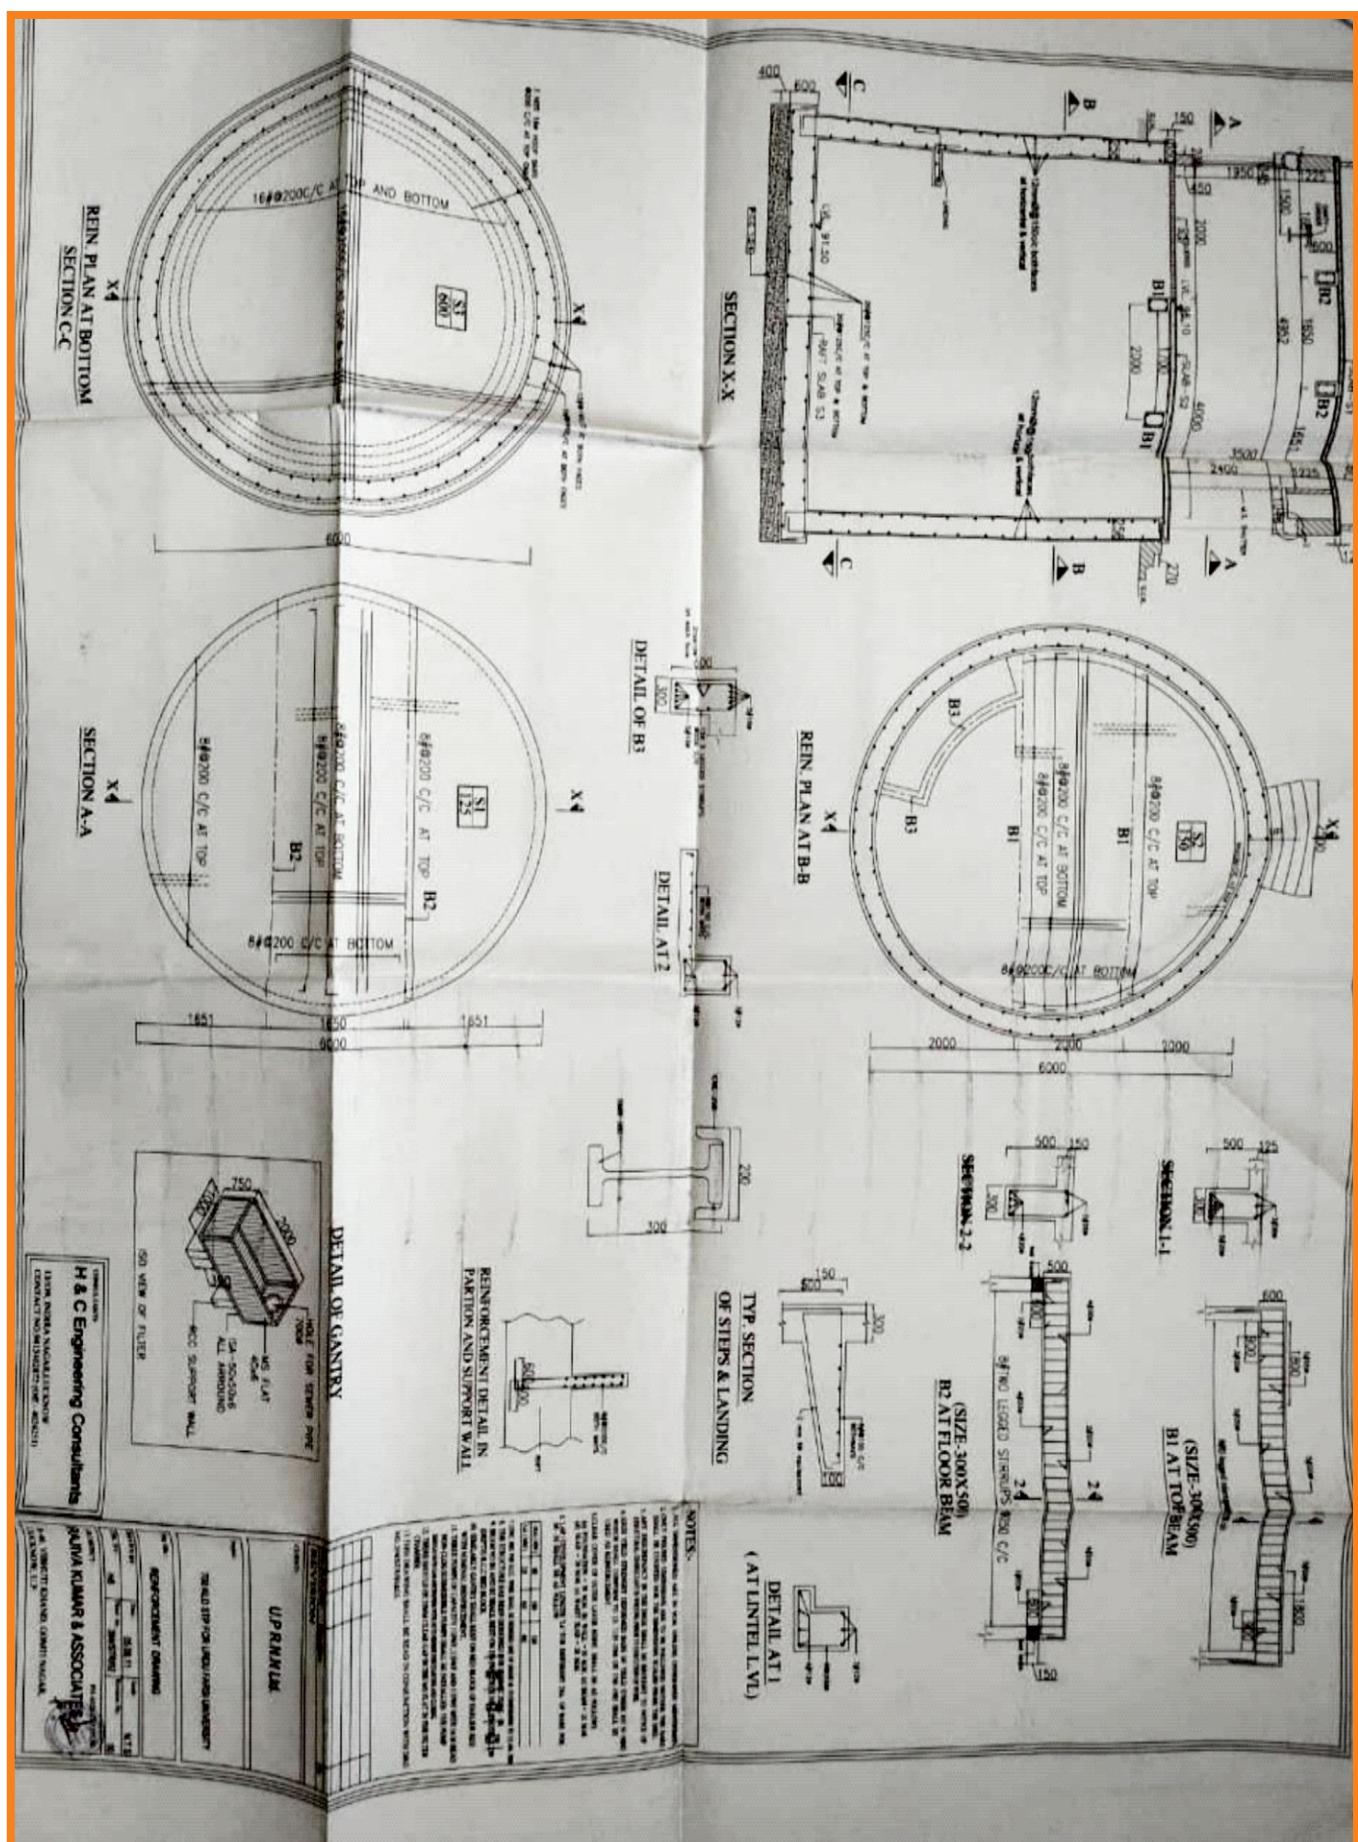


Illustration of sewage treatment plant of University

Bmisha

REGISTRAR
KHWAJA MOINUDDIN CHISHTI
LANGUAGE UNIVERSITY,
LUCKNOW


Liquid Waste Management

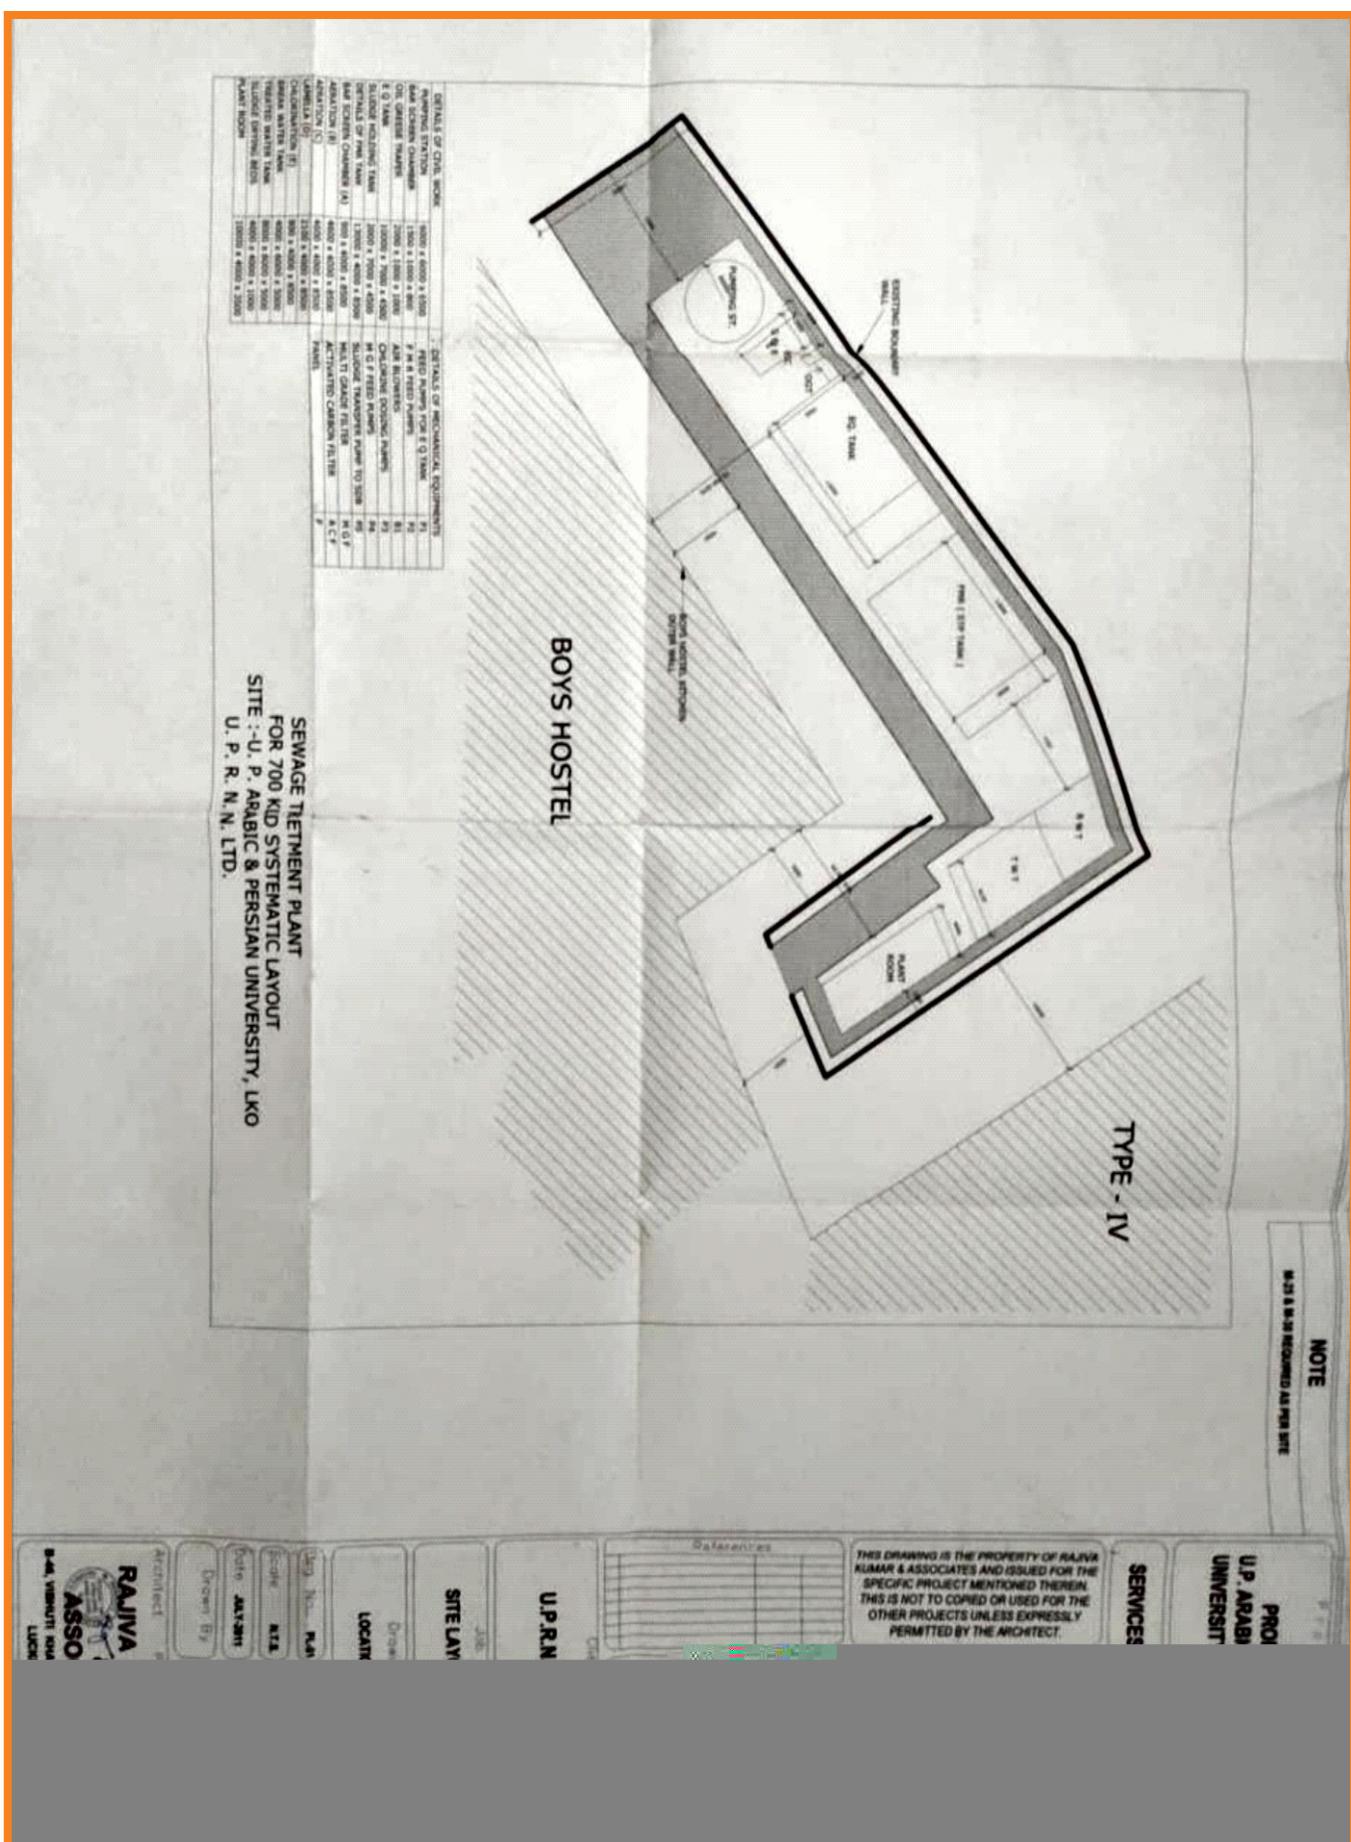

Description of the sewage treatment facility

REGISTRAR
KHWAJA MOINUDDIN CHISHTI
LANGUAGE UNIVERSITY,
LUCKNOW

Liquid Waste Management

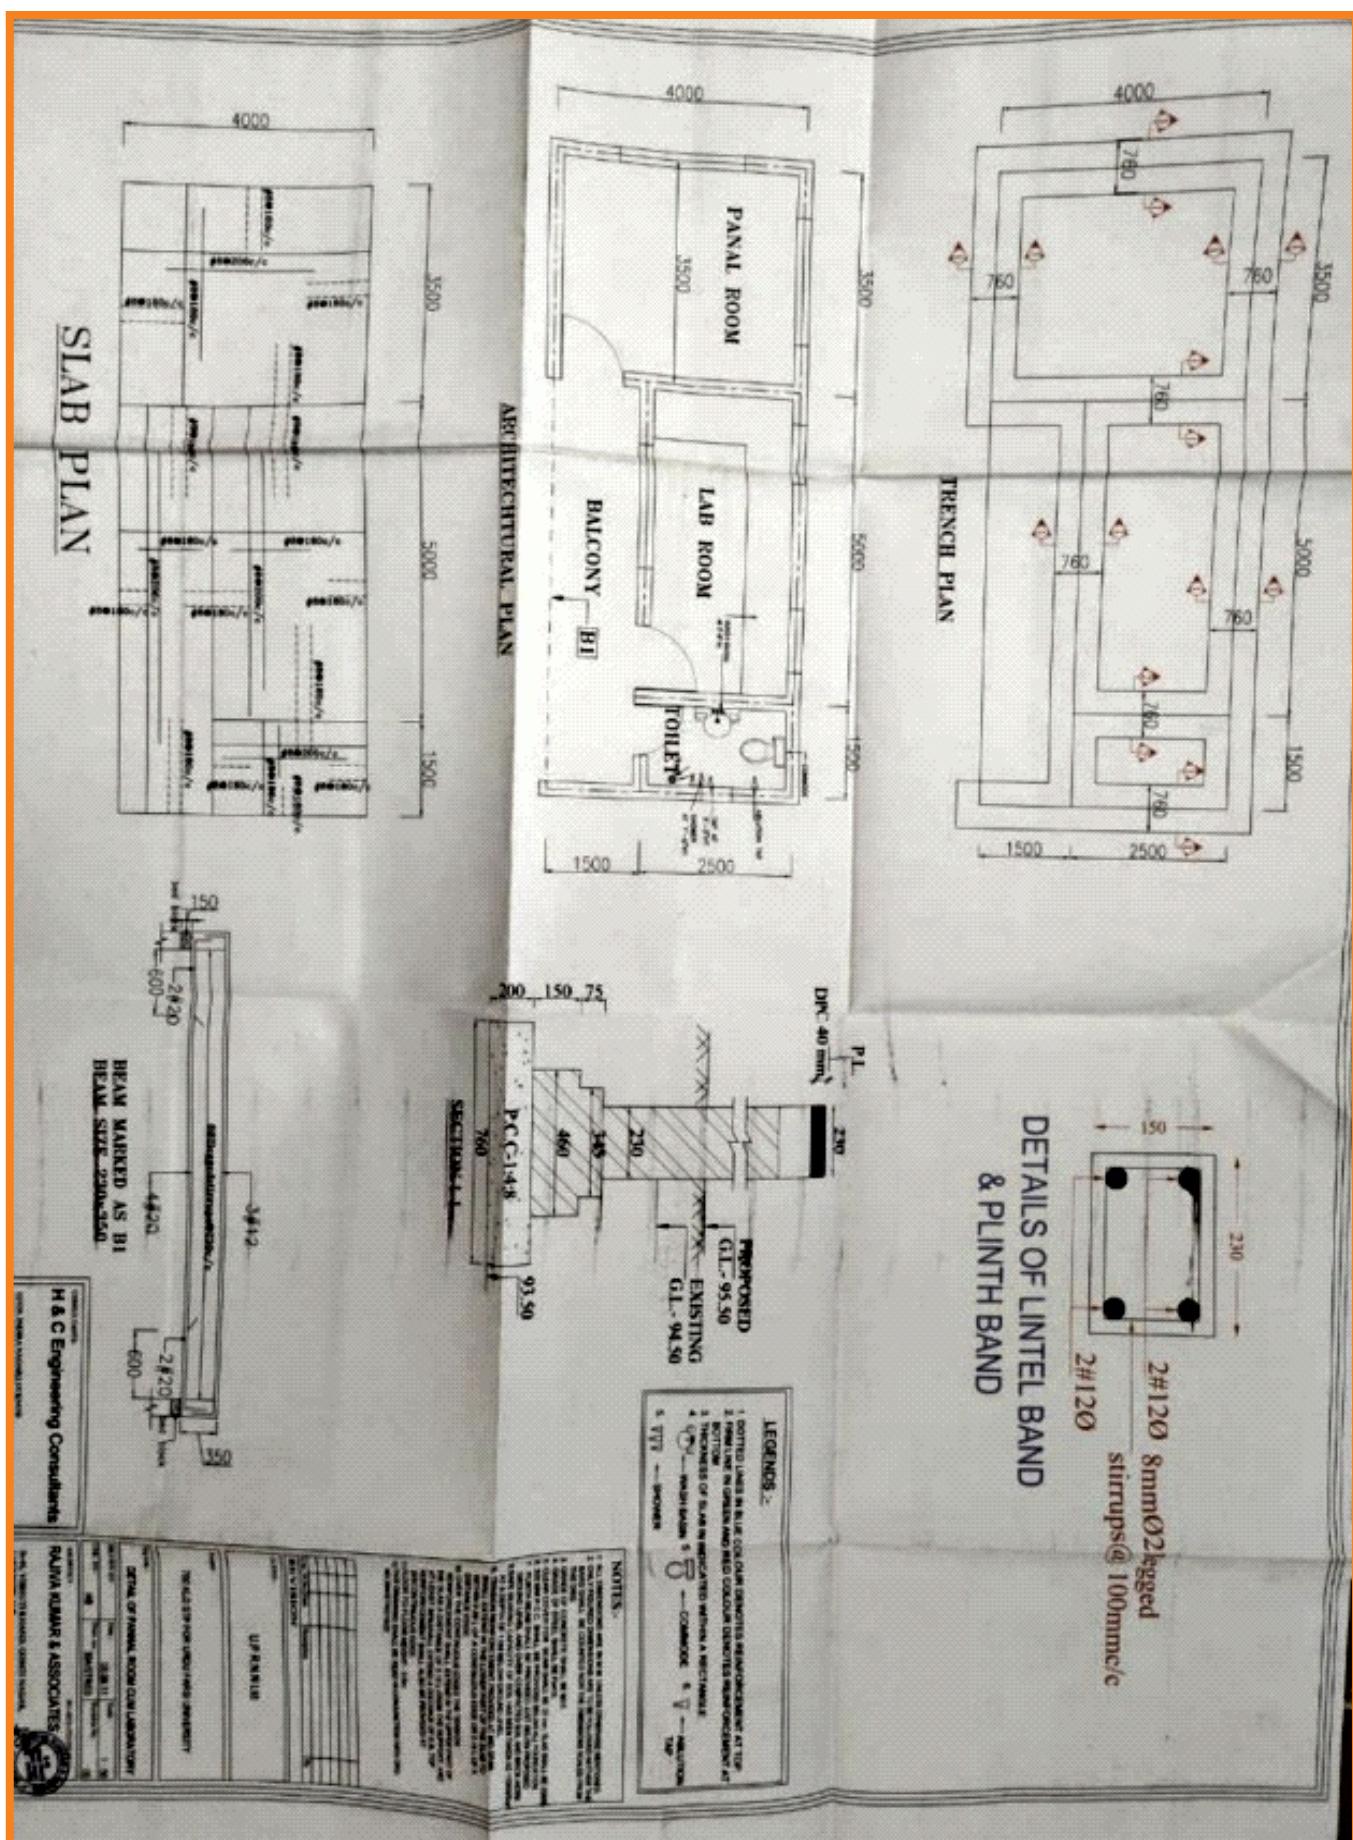

Detailed Illustration and specifications of the sewage treatment facility in University

Brimisha

REGISTRAR
KHWAJA MOINUDDIN CHISHTI
LANGUAGE UNIVERSITY,
LUCKNOW



**उत्तर प्रदेश राजकीय निर्माण निगम लिमिटेड
Uttar Pradesh Rajkiya Nirman Nigam Ltd.
(U.P. GOVT. UNDERTAKING)**

पंजीकृत कार्यालय :

विश्वेश्वरैया भवन, विभूति खण्ड,
गोमती नगर, लखनऊ
पोस्ट बाक्स : 11 फैक्स : 0522-2720846
पी.बी.एक्स. : 2720671, 2720665, 2720670

संदर्भ : इ0प्र0 / अफाविइ-2 / रानिनि / इनवे-2/ 12014

कार्यालय
इकाई प्रभारी
अरबी फाररी विश्वविद्यालय,
इकाई-2, लखनऊ

e-mail

इकाई कार्यालय :
 अरबी फारसी विश्वविद्यालय परिसर,
 सीतापुर हरदोई बाईपास
 (निकट आई.आई.एम.)
 पोस्ट-डिग्रिया, लखनऊ-226020

दिनांक : २३/०३/२०१४

एस0टी0पी0 की इन्वेन्ट्री

अरबी फारसी विश्वविद्यालय परिसर में नवनिर्मित सीवर ट्रीटमेन्ट प्लान्ट का निर्माण कार्य पूर्ण है, कृपया हस्तगत लेने का कष्ट करें।

हस्तग्रन्थकर्ता

उप अभियन्ता।
४० प्र० राजनीय निर्माण नियम सिं
आरदी फारती विश्वविद्यालय इकाई
लखनऊ

प्राप्तकर्ता

ISO 9001 : 2000 CERTIFIED